


LINKSIDE

Note
This drawing is not to be scaled. Use figured dimensions only. All dimensions are to be checked on site and any discrepancies, errors or omissions are to be reported to the architect prior to commencement of works.

Schedule of Accommodation

UNITS	msq	ftsq
Flat 1	116	2 beds
Flat 2	153	3 beds
Flat 3	101	2 beds
Flat 4	118	2 beds
Flat 5	166	3 beds
Flat 6	116	2 beds
Flat 7	153	3 beds
Flat 8	146	2 beds
Flat 9	118	3 beds
Flat 10	92	2 beds
Flat 11	153	3 beds
Flat 12	92	2 beds
Flat 13	98	2 beds
Flat 14	226	4 beds

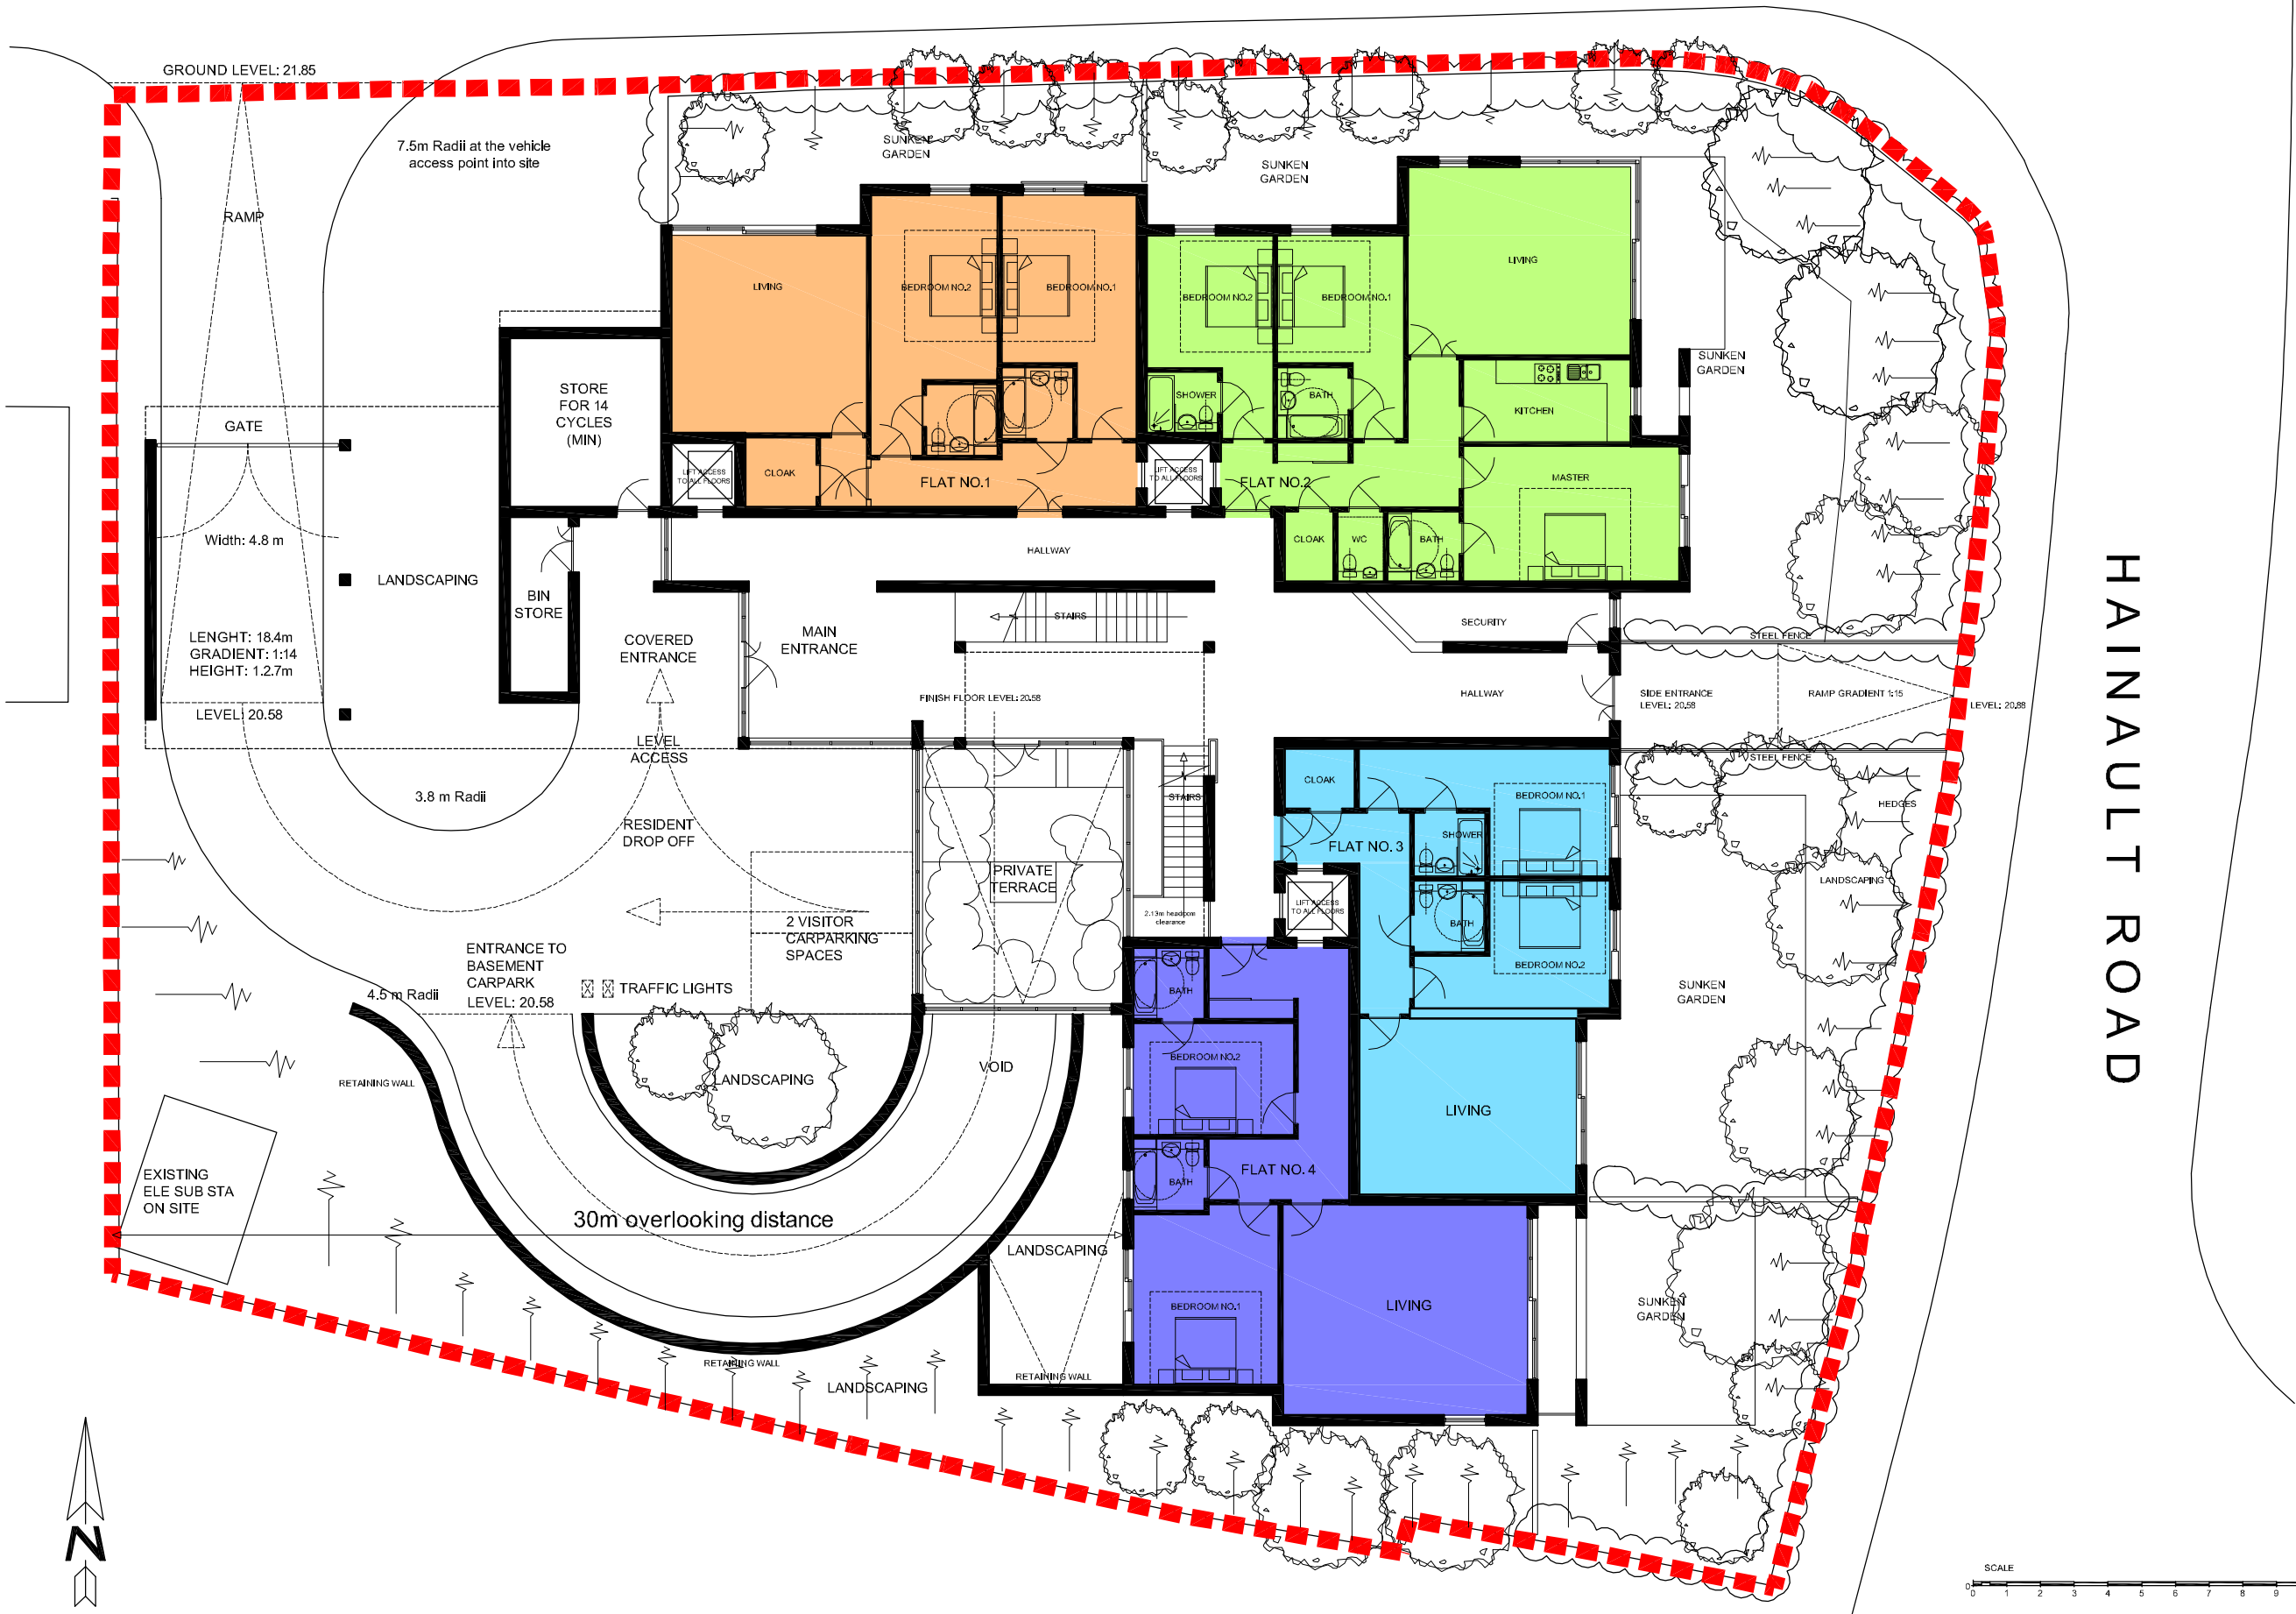

HAINAULT ROAD

Subject to detailed dimensional survey -Please note these drawings are based on existing drawings prepared by others. BB Partnership cannot be held responsible for any discrepancies and/or inaccuracy that may arise

ALL DIMENSIONS APPROXIMATE

SCHEME DESIGN SUBJECT TO STRUCTURAL ENGINEER/SERVICES ENGINEER, & PLANNERS COMMENT

FOR PLANNING

1" = 10m (approx) Description Description 1B/1

BB PARTNERSHIP LTD
CHARTERED ARCHITECTS
THE TRAFALGAR, 17 REMINGTON STREET, LONDON N1 6DH
TEL. 020 7336 8555 FAX. 020 7336 8777
e-mail . archt@bbpartnership.co.uk


client Central Investment Properties (Chigwell) Limited.

project Bald Hind Hainault Road Chigwell, Essex

drawing Proposed Lower Ground Floor

date Nov 10' scale 1:100 @ A1 drawn by KL

drg.no. ESG-202 rev.

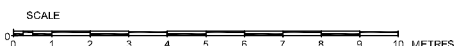

do not scale . check all dimensions on site ©
© 2010 BB PARTNERSHIP LIMITED
ALL RIGHTS RESERVED