




Note
 This drawing is not to be scaled. Use figured dimensions only. All dimensions are to be checked on site and any discrepancies, errors or omissions are to be reported to the architect prior to commencement of works.

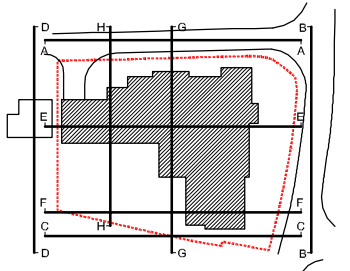

KEY
 - - - - - OUTLINE OF EXISTING LEVELS

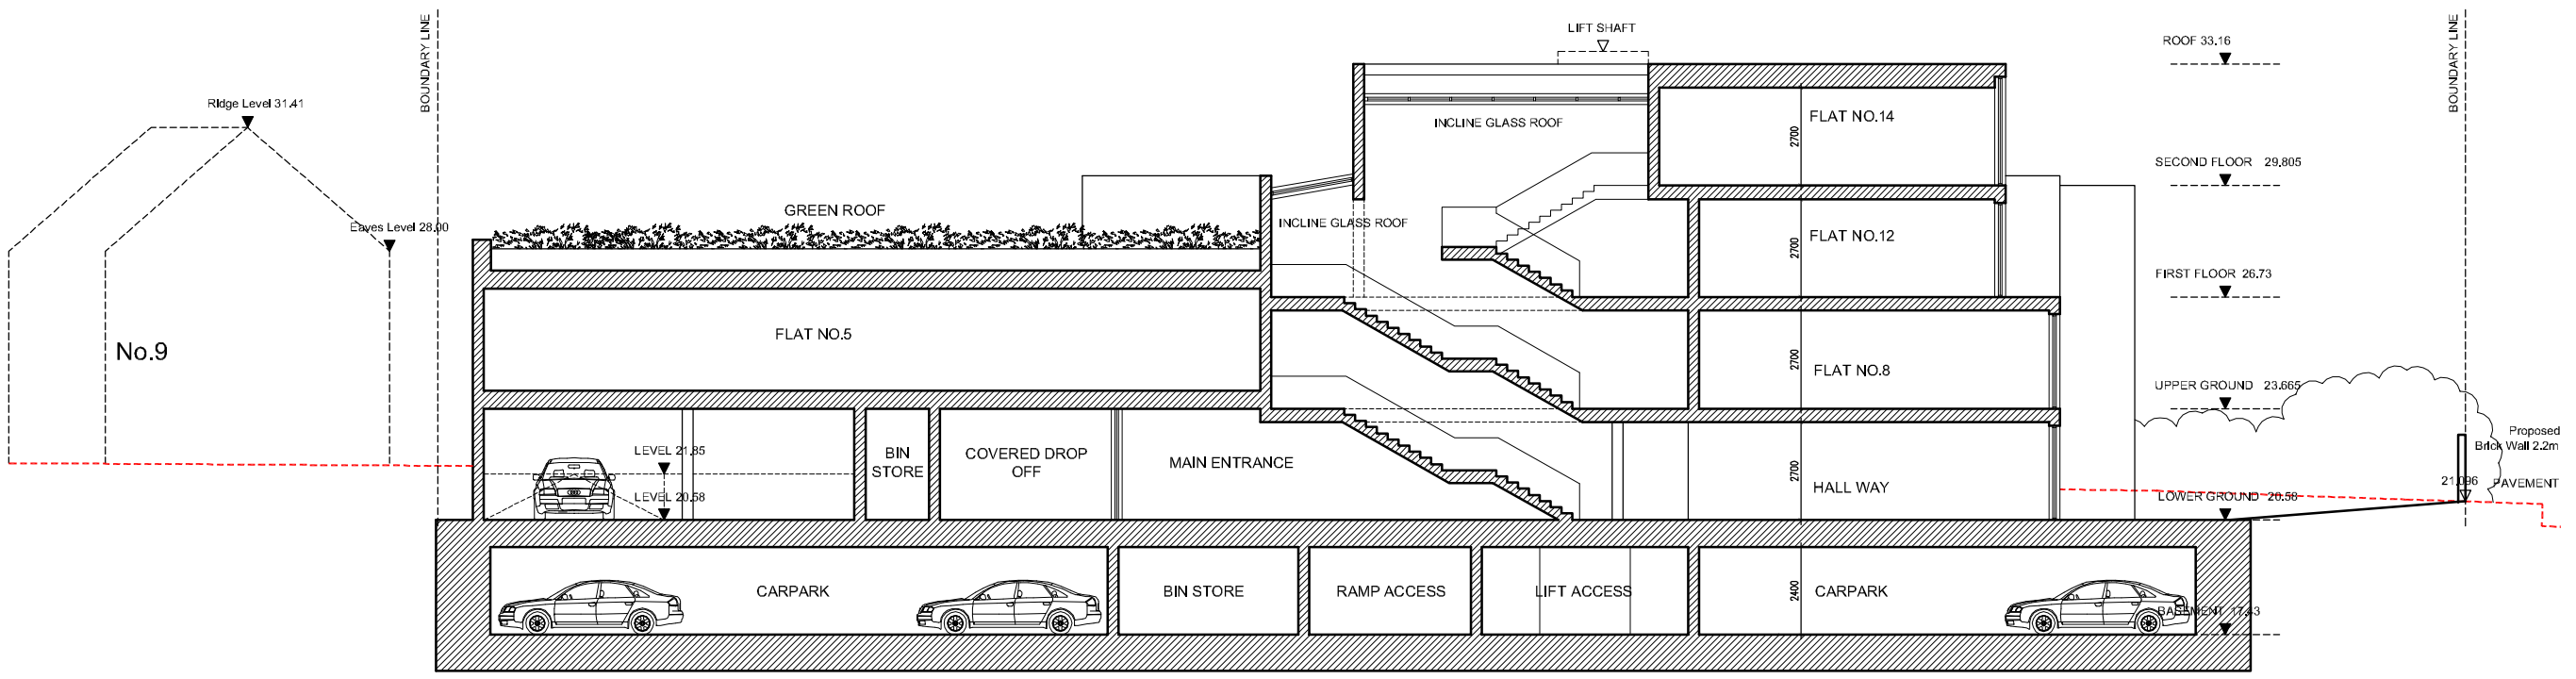

Section EE

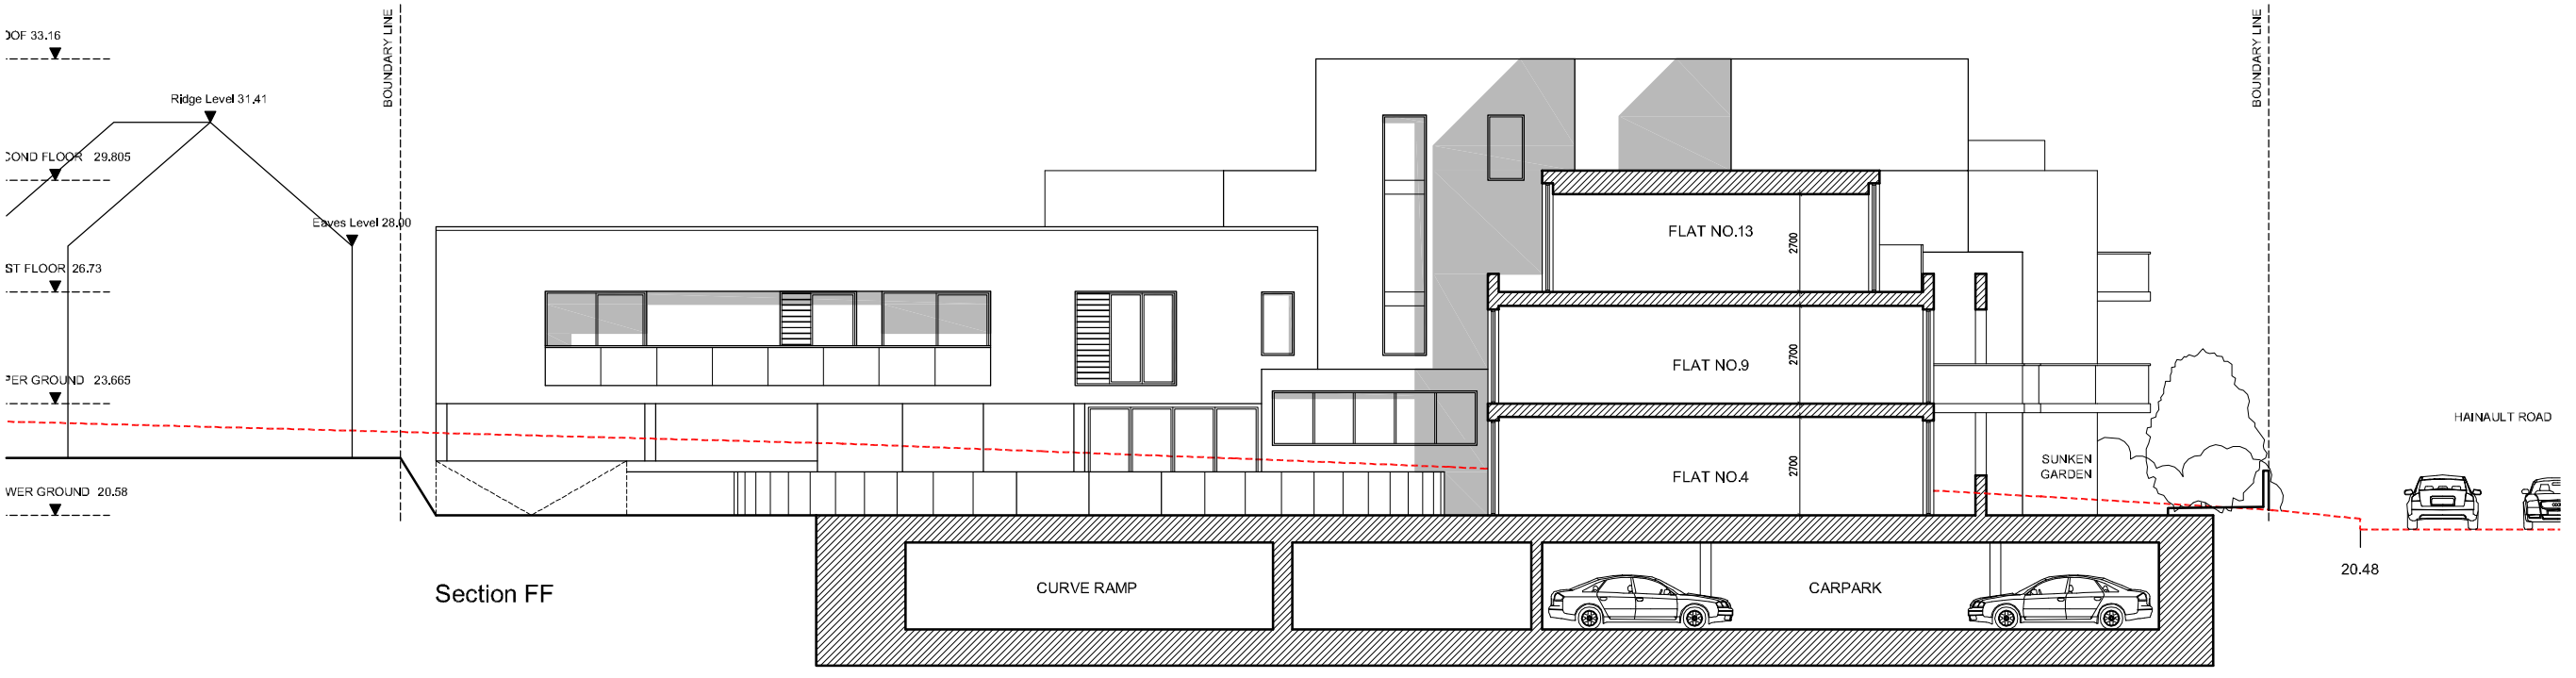

Section FF

Subject to detailed dimensional survey -Please note these drawings are based on existing drawings prepared by others. BB Partnership cannot be held responsible for any discrepancies and/or inaccuracy that may arise

ALL DIMENSIONS APPROXIMATE

SCHEME DESIGN SUBJECT TO STRUCTURAL ENGINEER /SERVICES ENGINEER, & PLANNERS COMMENT

FOR PLANNING

1" = dd/mm/yyyy Description Description (Bx I)

BB PARTNERSHIP LTD
 CHARTERED ARCHITECTS
 THE TRAFALGAR, 17 REMINGTON STREET, LONDON N1 6BH
 TEL. 020 7336 8555 FAX. 020 7336 8777
 e-mail . architect@bbpartnership.co.uk

client Central Investment Properties (Chigwell) Limited.

project Bald Hind Hainault Road Chigwell, Essex

drawing Proposed Sections 1 of 2

date Nov 10' scale 1:100 @ A1 drawn by KL

drg.no. ESG-220 rev.

