




SECOND FLOOR PLAN

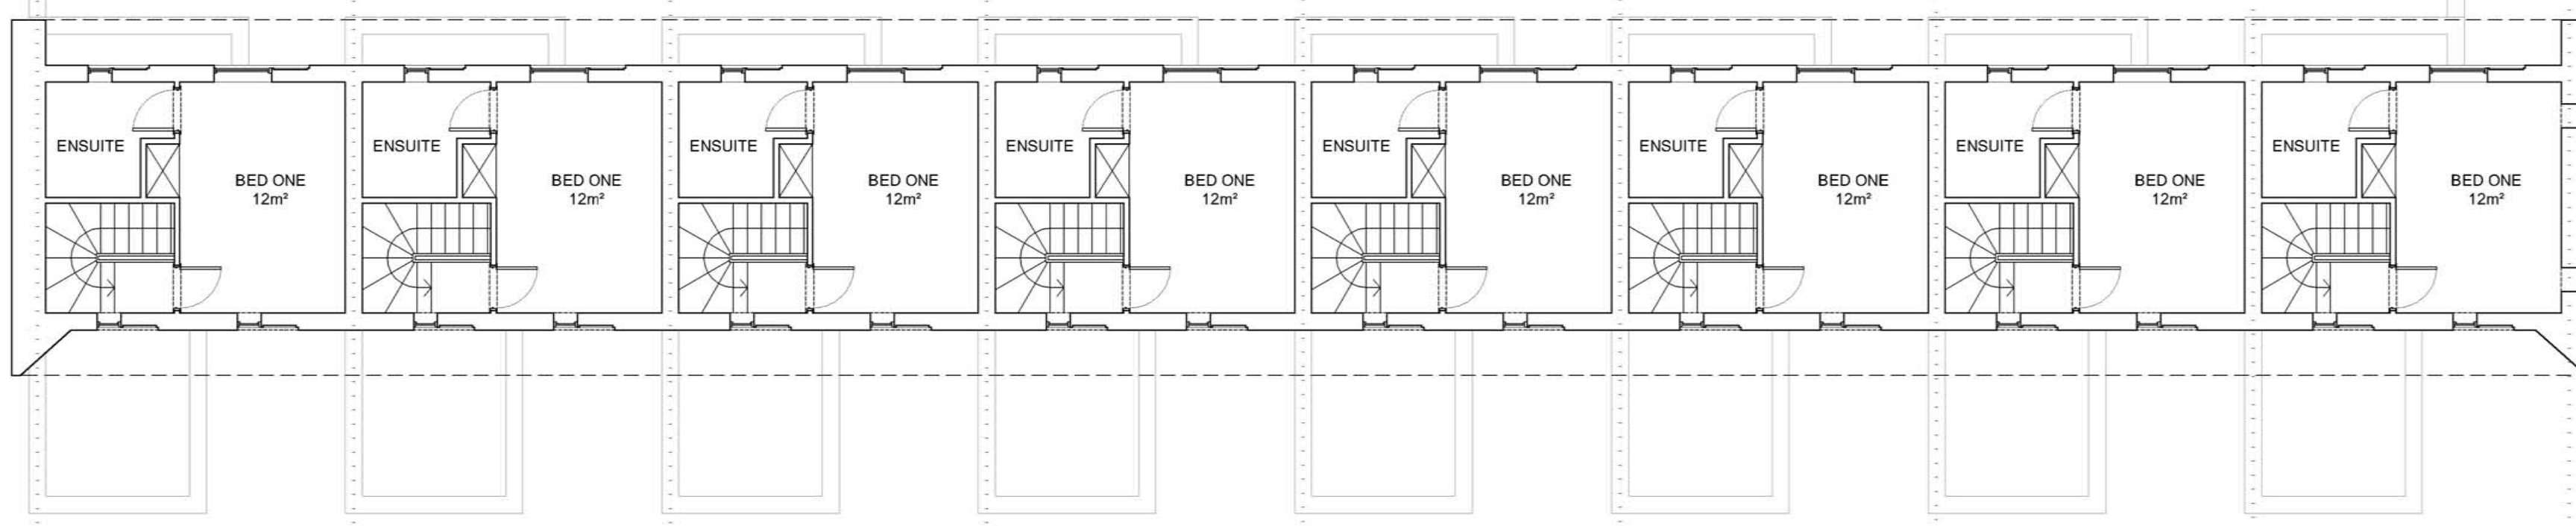

FIRST FLOOR PLAN

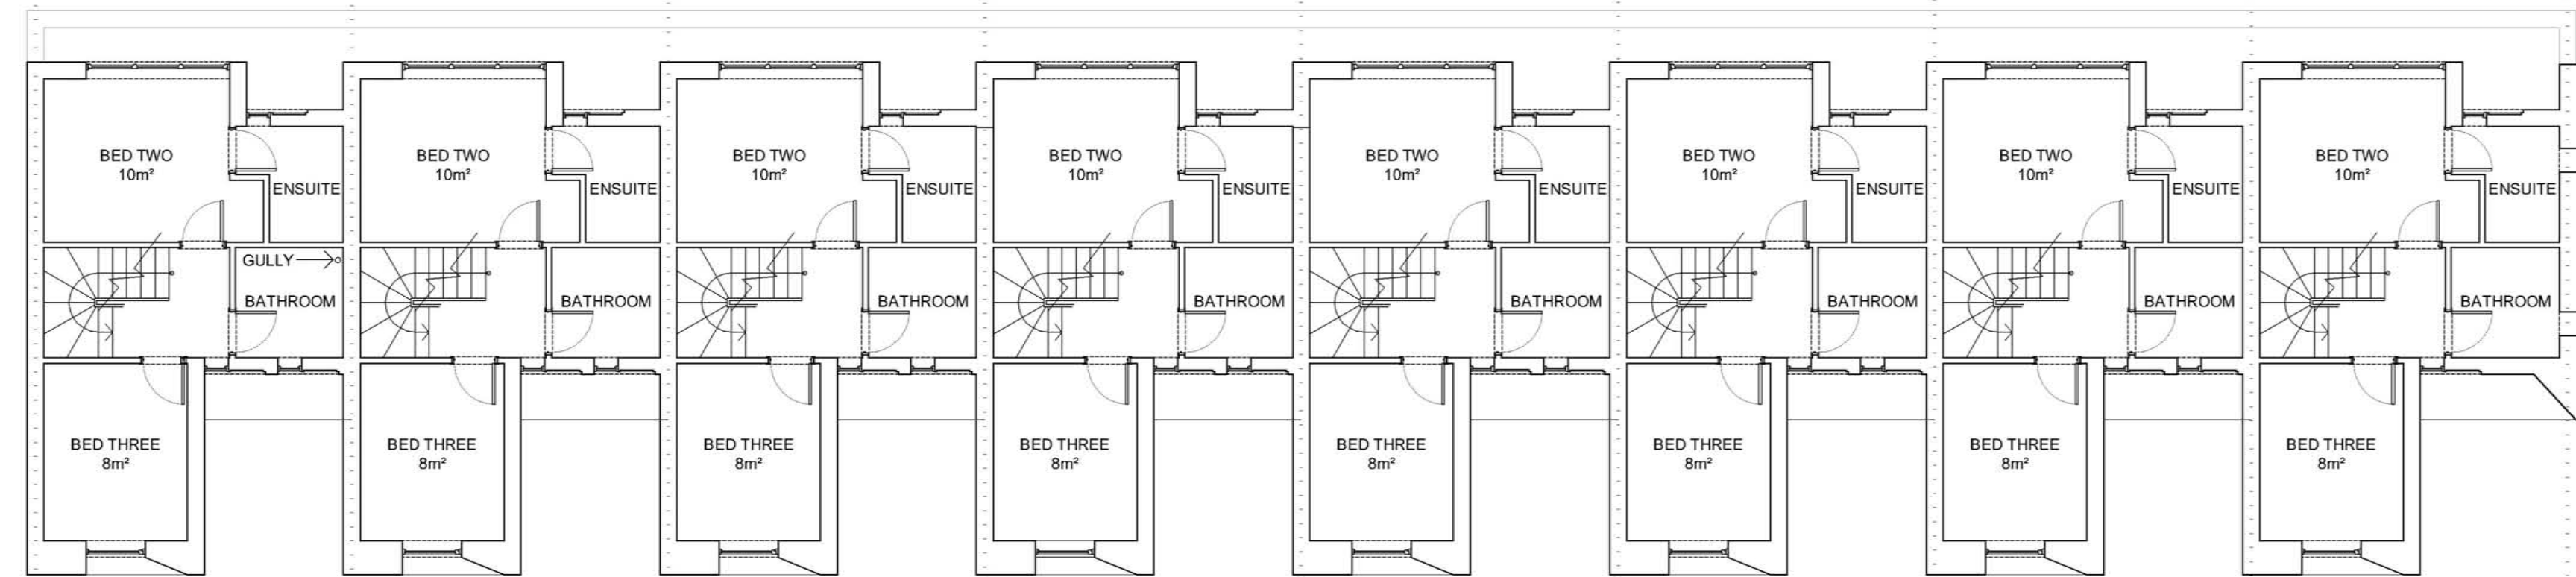

GROUND FLOOR PLAN

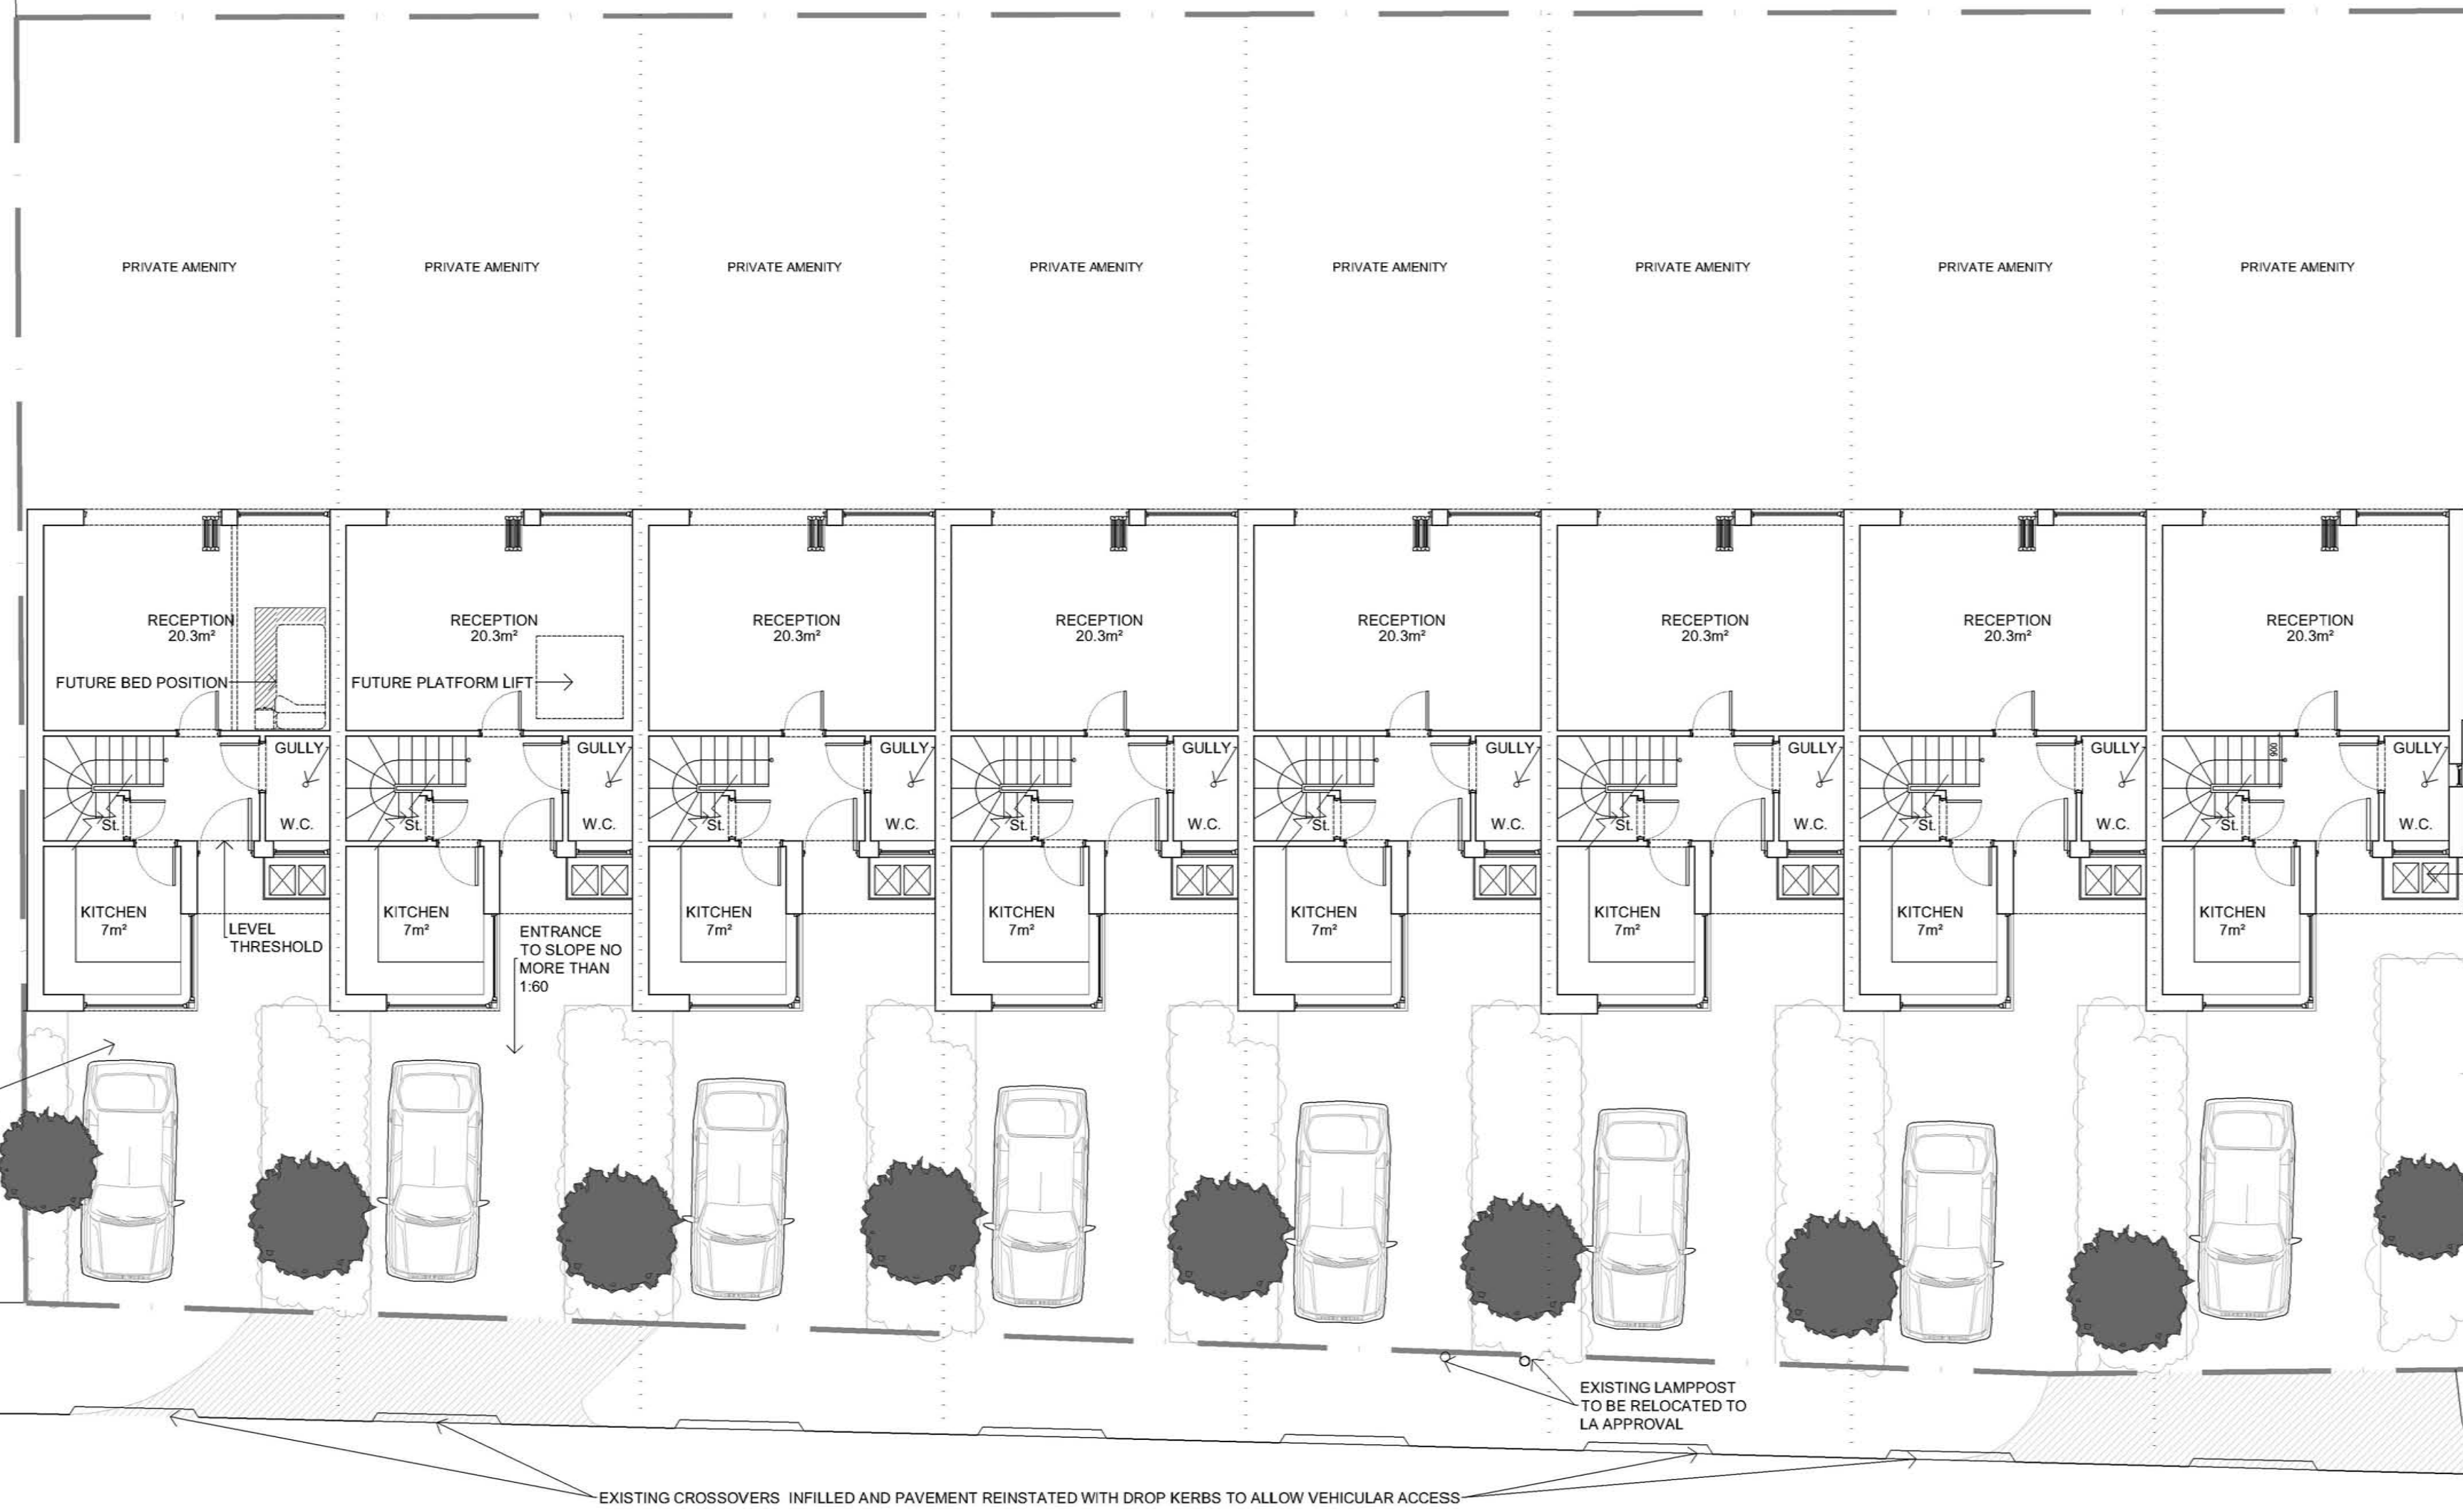

NEW HARD LANDSCAPING TO ALLOW PARKING FOR ONE VEHICLE AND ACCESS TO PROPERTY. AREAS OF SOFT LANDSCAPING ALL TO LA APPROVAL

ENTRANCE TO SLOPE NO MORE THAN 1:60

EXISTING LAMPOST TO BE RELOCATED TO LA APPROVAL

EXISTING CROSSOVERS INFILLED AND PAVEMENT REINSTATED WITH DROP KERBS TO ALLOW VEHICULAR ACCESS

BIN STORE
NOTE: RESIDENTS WILL RELOCATE BINS TO FRONT OF PROPERTY FOR COLLECTION

