




Note
 Use figured dimensions only. All dimensions are to be checked on site and any discrepancies, errors or omissions are to be reported to the architect prior to commencement of works.

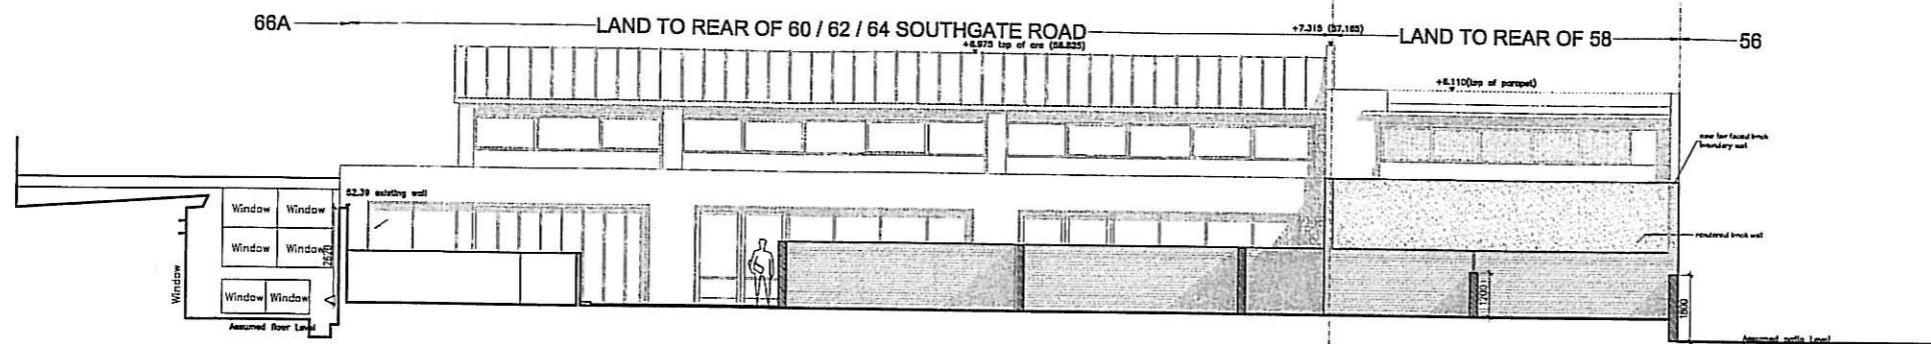


Sectional Elevation 1

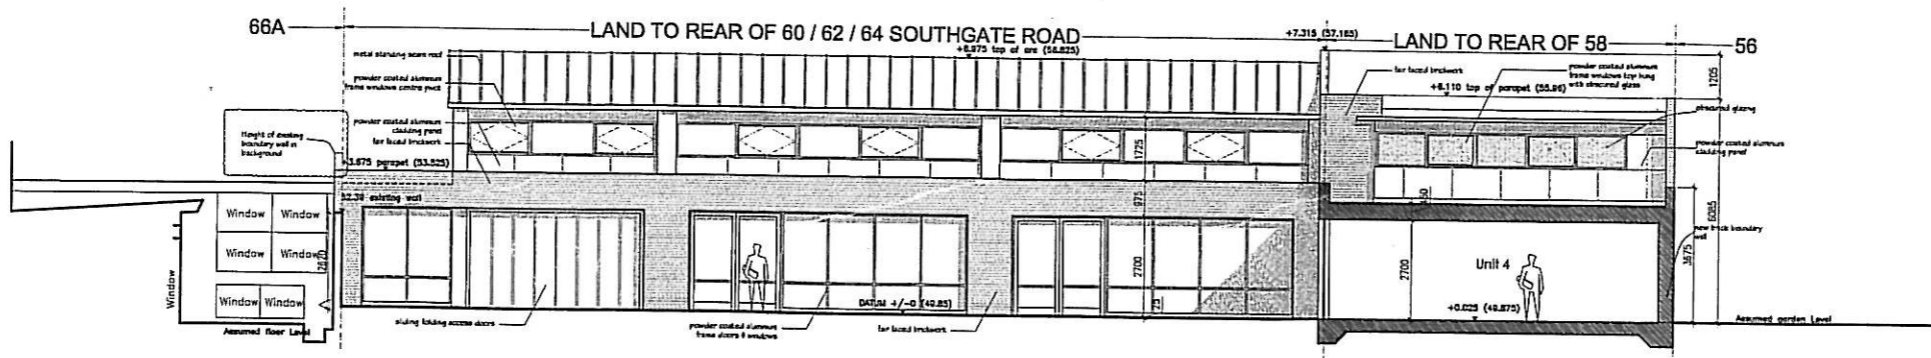

Sectional Elevation H-H

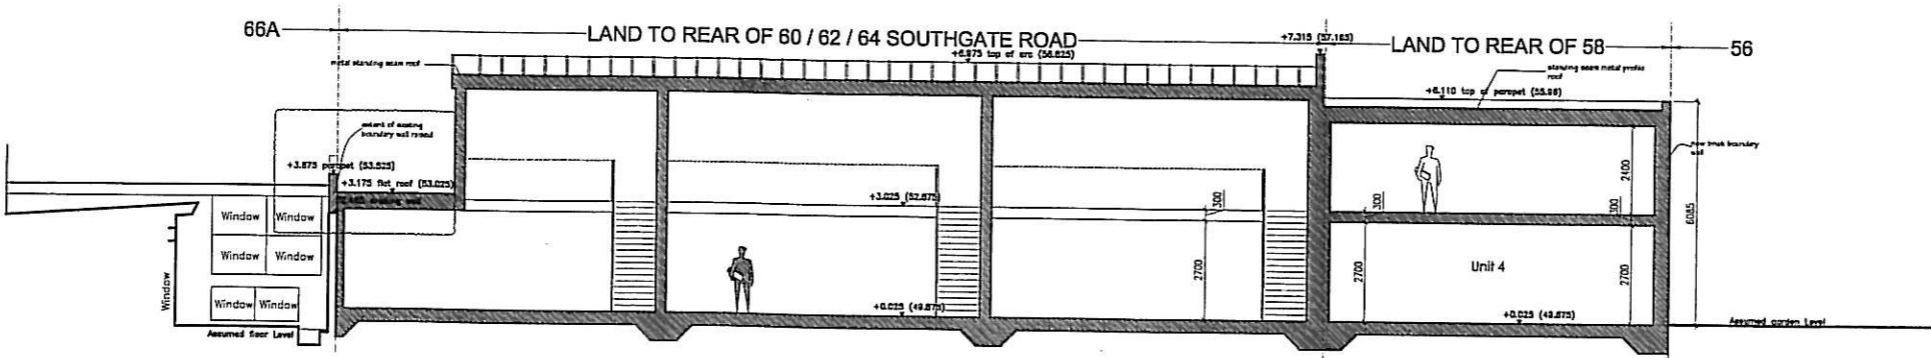

Section 2-2

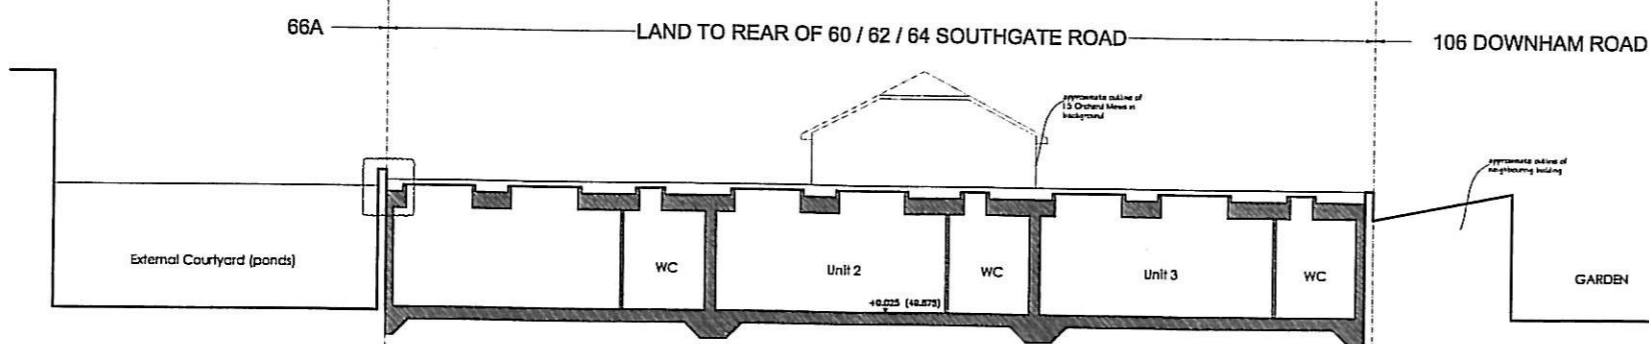

Section 3-3

ALL DIMENSIONS & LEVELS APPROXIMATE

FOR PLANNING

SCHEME DESIGN SUBJECT TO STRUCTURAL ENGINEER SERVICES ENGINEER & PLANNERS COMMENT

- | E | 12/01/09 | Boundary with 66A amended to reflect site condition | (MC)
- | D | 24/11/09 | Notes Revised for Planning | (MC)
- | C | 12/11/09 | Notes Revised | (MC)
- | B | 10/11/09 | Revisions to Units 3 & 4 - Elevation from Gardens Added | (MC)
- | A | 03/11/09 | Main roof to Units 1-3 raised by 600mm Parapet to Unit 4 second floor raised | (MC)

BB PARTNERSHIP LTD

CHARTERED ARCHITECTS
 THE TRAFALGAR - 17 REMINGTON STREET - LONDON W1 8DH
 TEL . 020 7336 8355 FAX . 020 7336 8777
 e-mail . architect@bbpartnership.co.uk

client The Benyon Estate

project Development of 58 58a/60a Southgate Road and land to the rear of 58-64 Southgate Road

drawing Sections 4-4, H-H, 2-2 & 3-3

date Oct 08 scale 1:100 drawn by MC

drg.no.	ELO_503	rev.	A	B	C
			D	E	

check all dimensions on site