


Site Layout

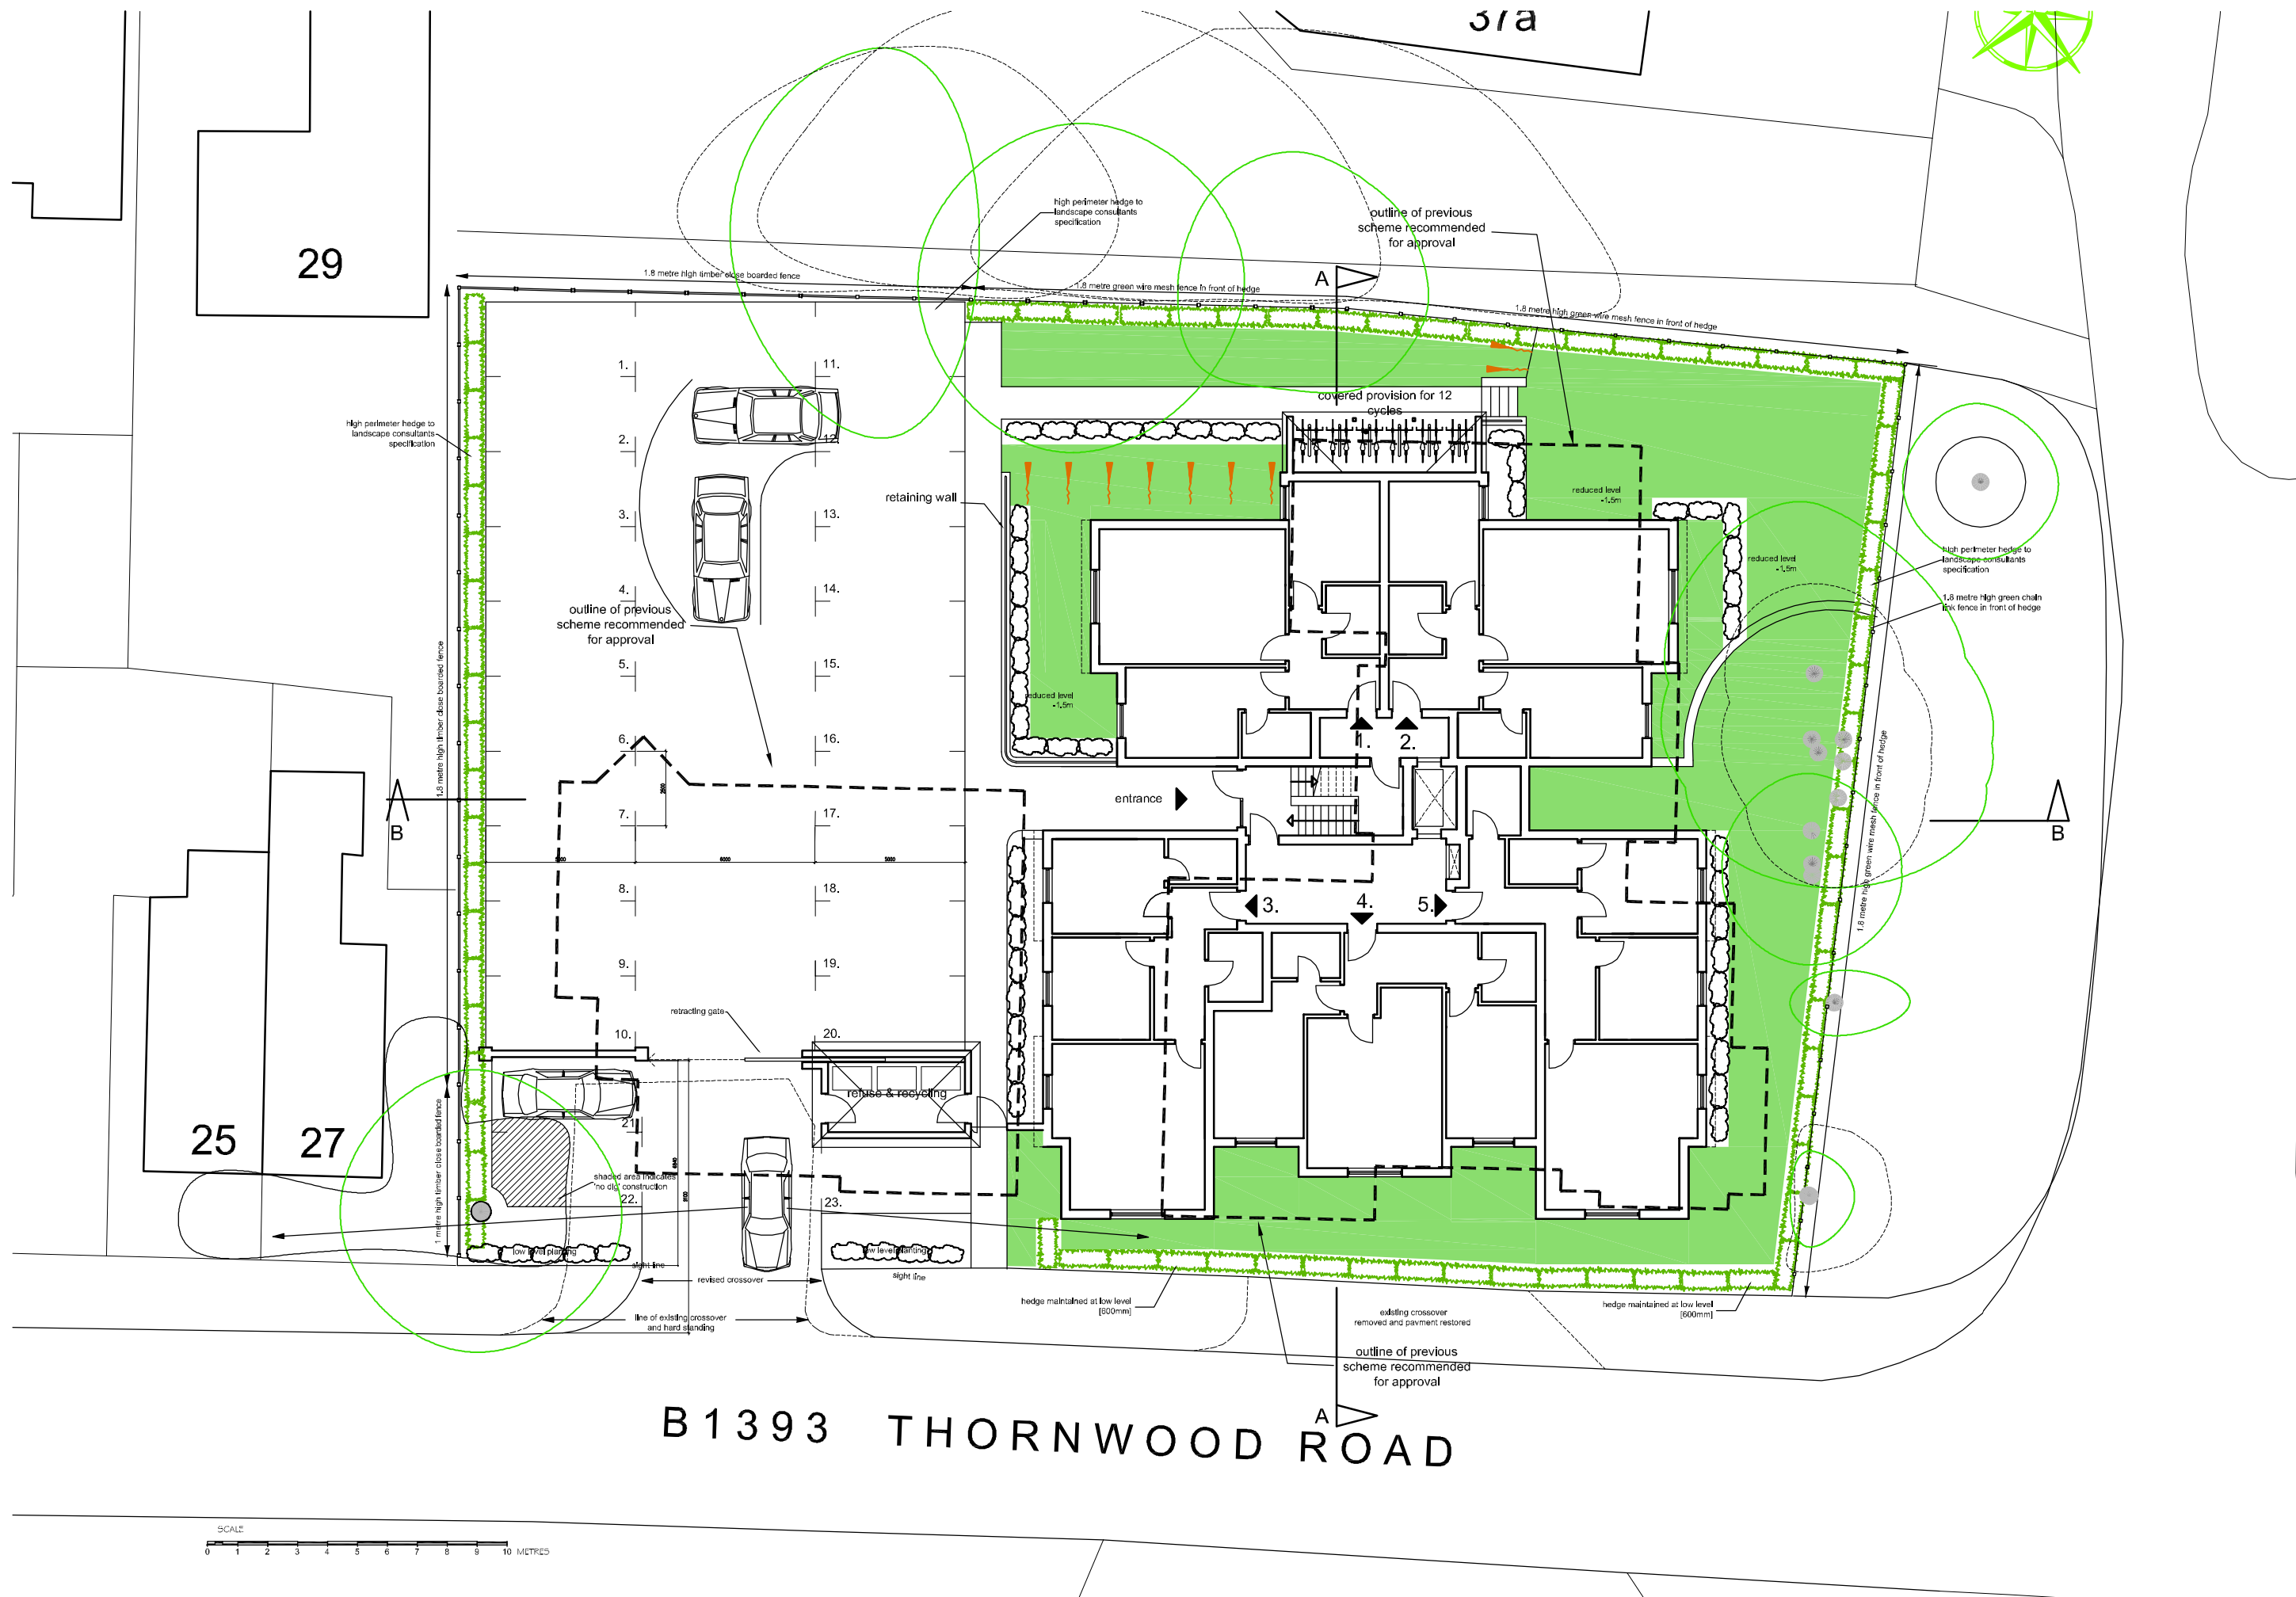

SCALE
0 1 2 3 4 5 6 7 8 9 10 METRES

B1393 THORNWOOD ROAD