



50 Townshend Road
PROPOSED GROUND FLOOR PLAN
GROSS INTERNAL AREA 106.0m²


52 Townshend Road
PROPOSED GROUND FLOOR PLAN
GROSS INTERNAL AREA 75.5m²

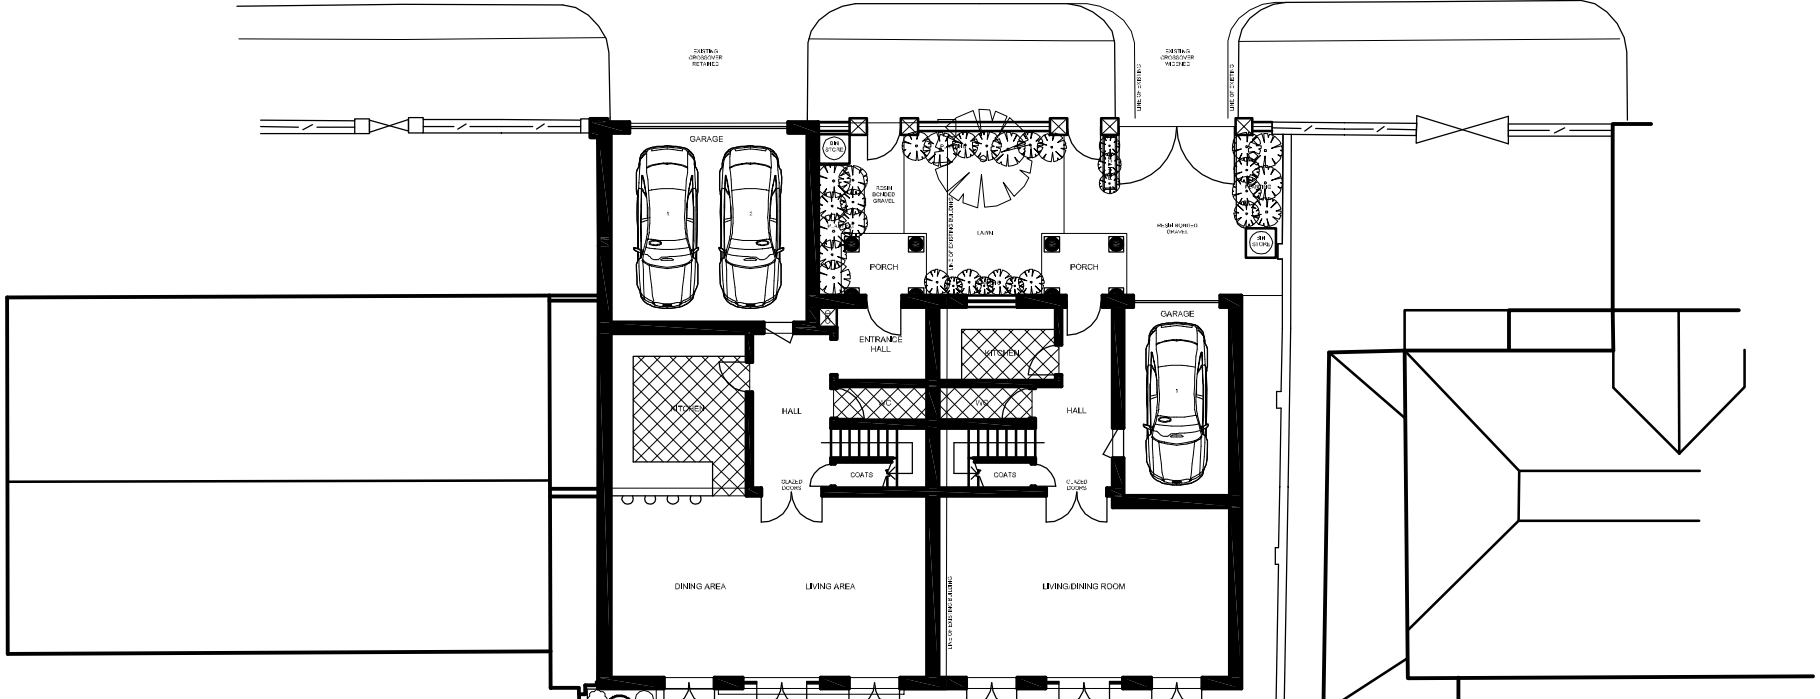

33 AVENUE ROAD

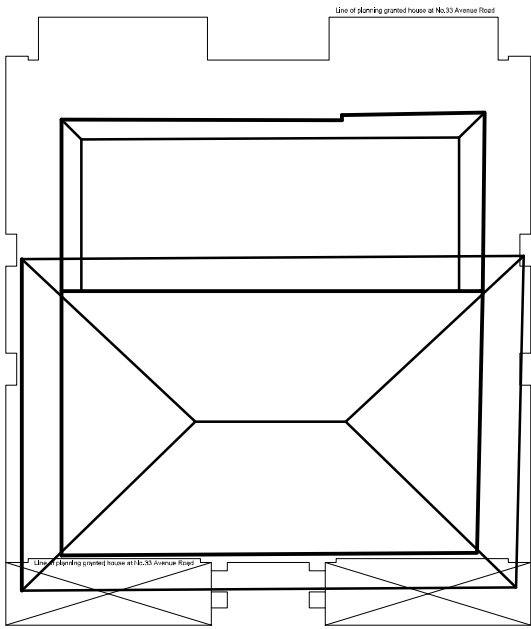

37 AVENUE ROAD

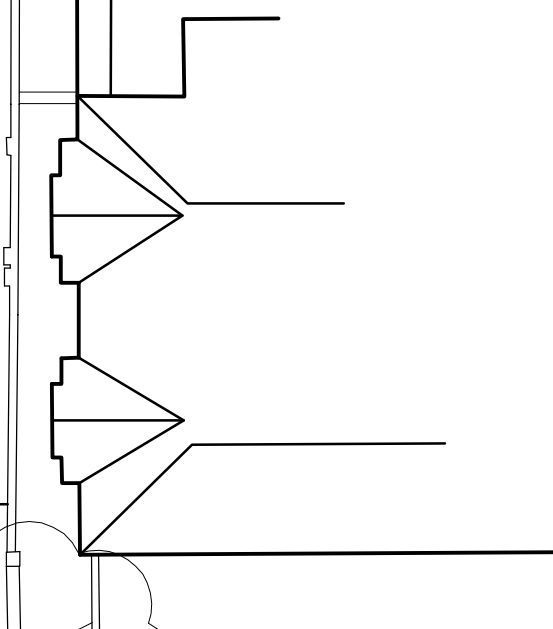

35 Avenue Road
PROPOSED GROUND FLOOR PLAN
GROSS INTERNAL AREA 230.0m²

